


Tues-Wed
Concession/Food Area

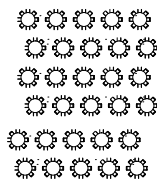


RehabZone

110' x 90'

547

NAT'L LINER 444	IPR 445	AVANTI 446	EXIT 545	20' NASSCO 545	ENTER 644	APPLIED FELTS 644	FERRA TEX 744	CUES 745
-----------------	---------	------------	----------	----------------	-----------	-------------------	---------------	----------

Rejuvenation Station (lounge)

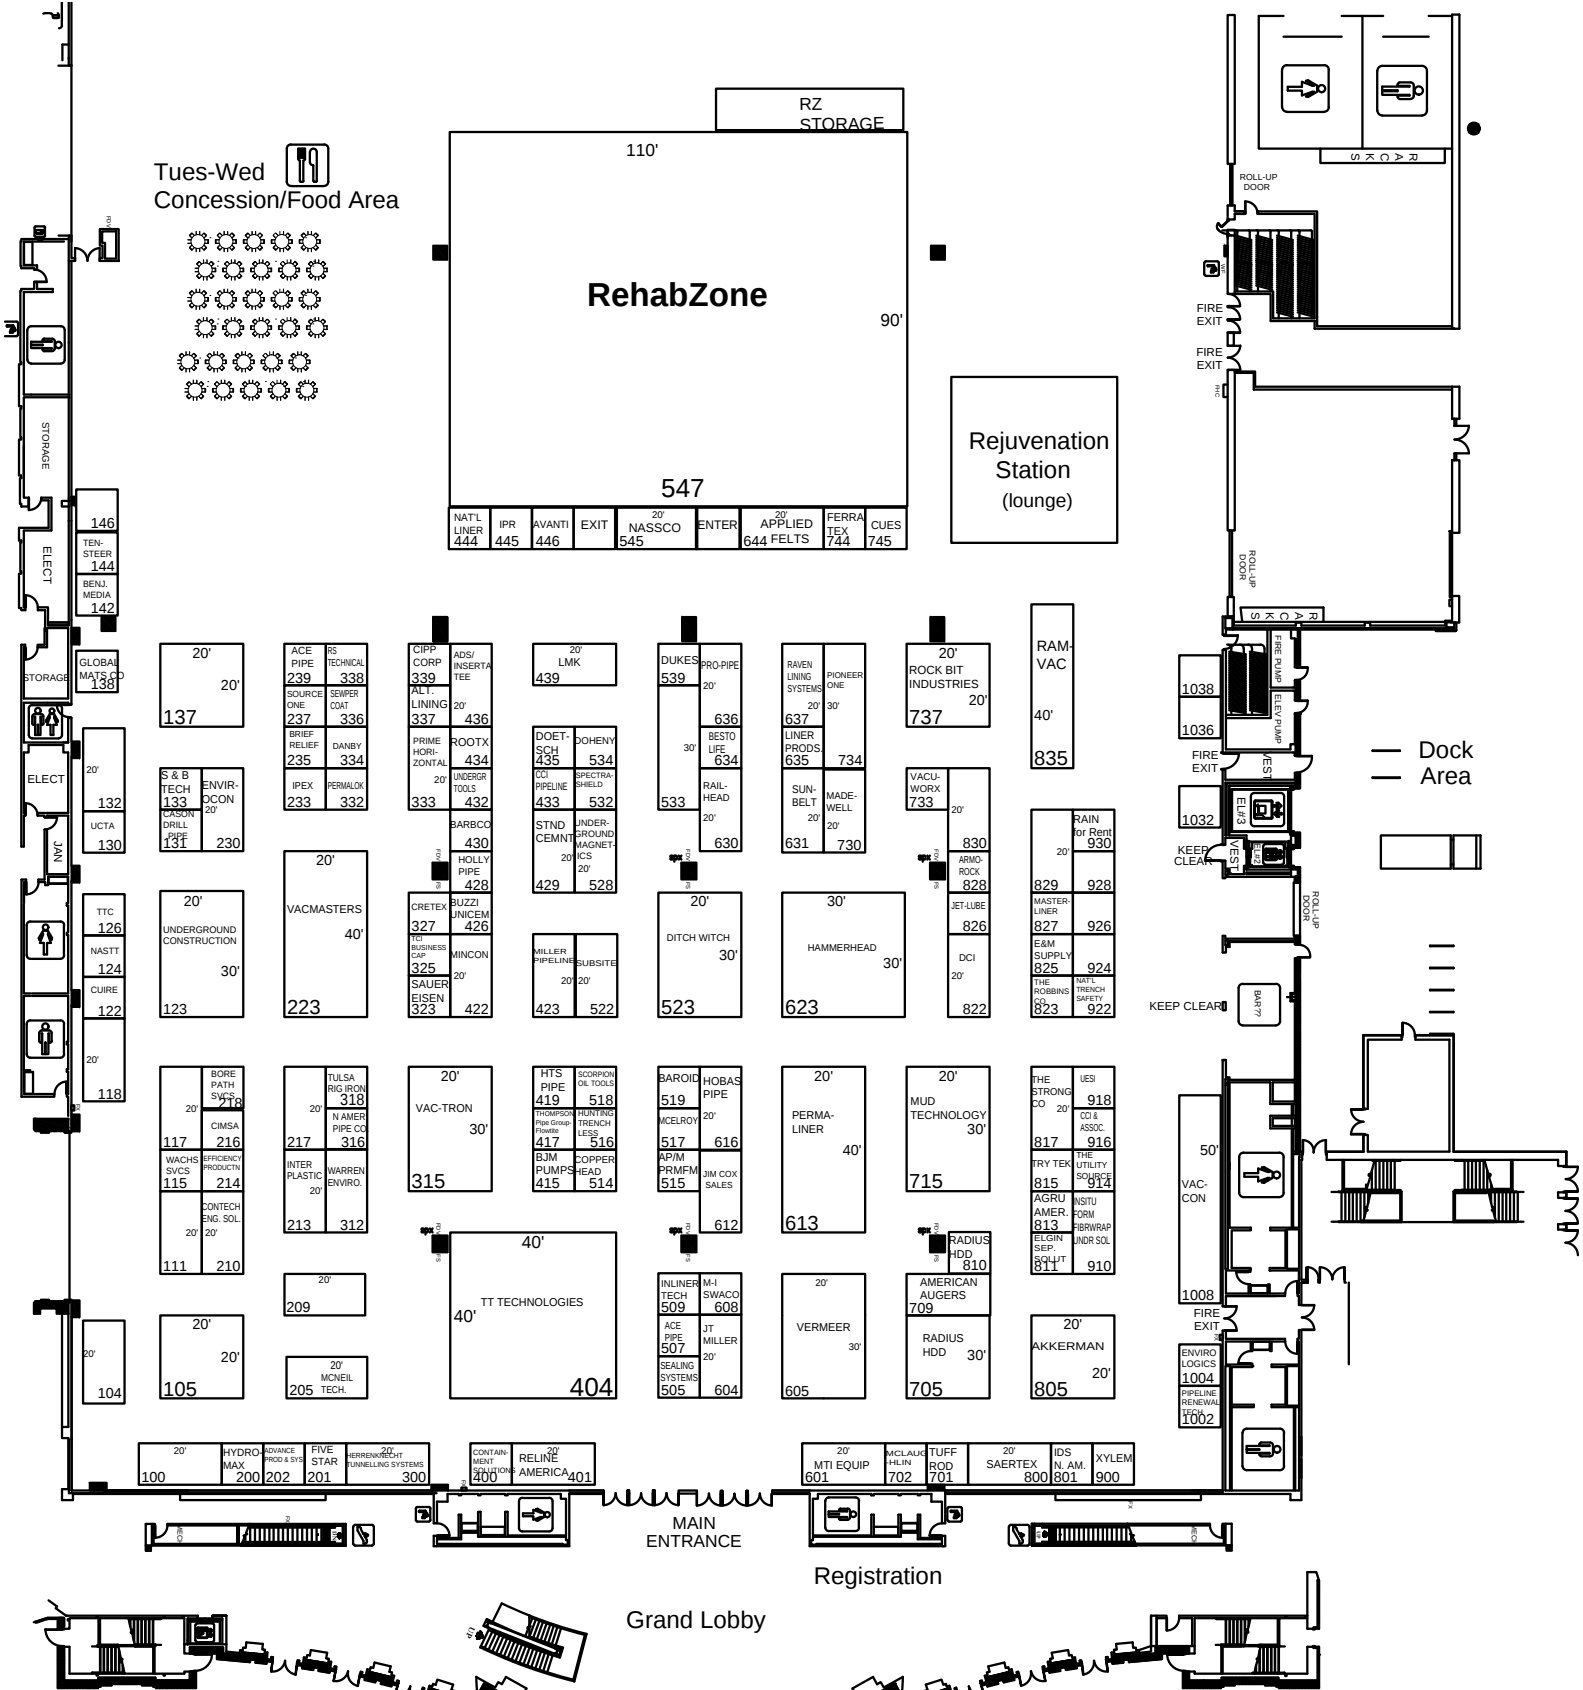

Underground Construction Technology

January 31-February 2, 2017

Ft. Worth Convention Center/Halls A-D
Ft. Worth, TX

FLOOR PLAN SUBJECT TO CHANGE
LAST UPDATE: Jan. 09, 2017

- LEGEND:**
- COLUMNS ■ ■
 - FDV= FIRE DEPARTMENT VALVE
 - FHC= FIRE HOSE CABINET
 - FX= FIRE EXTINGUISHER</